


ÚTLIT FRÁ SUÐRI  
1:250

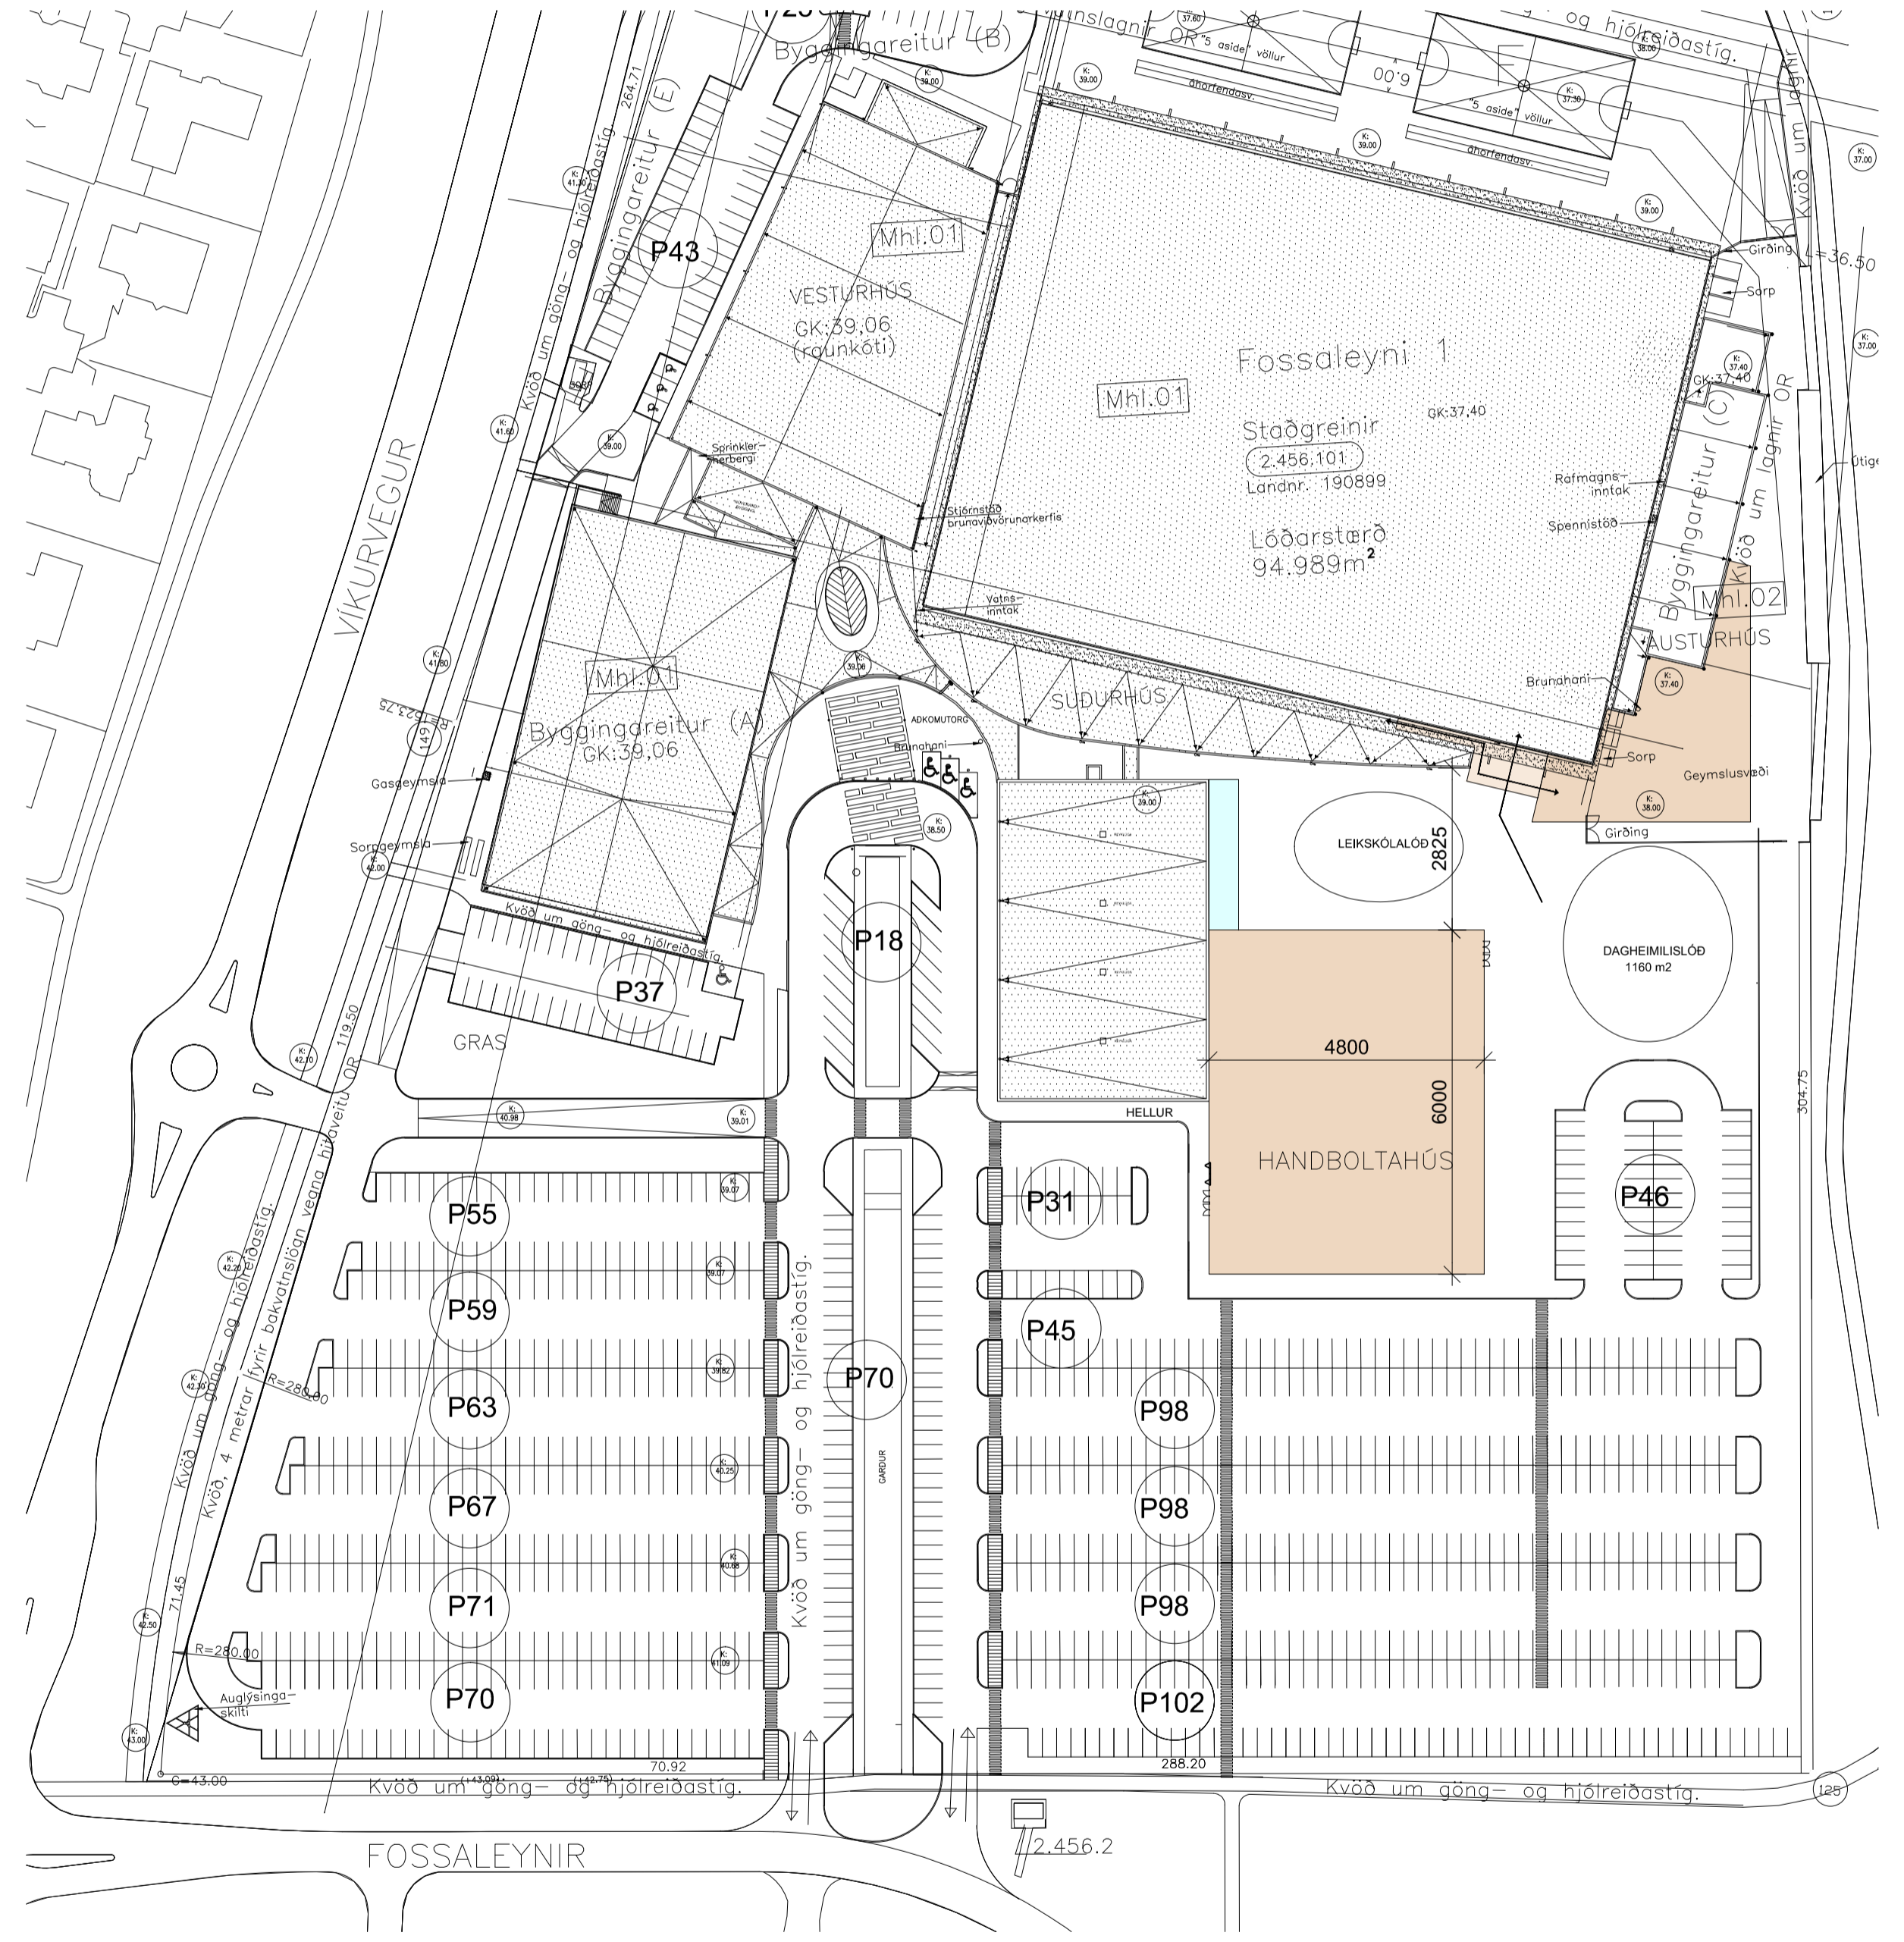

AFSTÖÐUMYND  
1:1000

BREYTT			
HEITI VERKS:			
<b>EGILSHÖLLIN</b>			
<b>FOSSALEYNI 1</b>			
HEITI TEKINGAR:			
HANDBOLTAHÚS			
TILLAGA L			
DAGS:	2016.06.08	HAÐAR:	JL, KÁ
VERND:		VIÐF:	JL
TEKNAÐ:	JEL	SKALA:	1:250, 1:1000
DALVEG 18		DALVEG 18	
201 KÓPAVOG		201 KÓPAVOG	
SÍMI: 534 8800		SÍMI: 534 8800	
FAX: 534 8818		FAX: 534 8818	
KÍT: 531 133-2409		KÍT: 531 133-2409	
www.ark.ia		www.ark.ia	
JAKOB EML. LINDAL, ARKITEKT FAI KÍ: 05997-3229		arkitektur ehf.	
KRISTJÁN ÁÐERSSON, ARKITEKT FAI KÍ: 140956-4309		arkitektur ehf.	
<b>F106</b>			

GRUNNMYND 2880 m<sup>2</sup> +140 m<sup>2</sup> = 3020 m<sup>2</sup>  
1:250

